



BUILDING DEMISE LINE

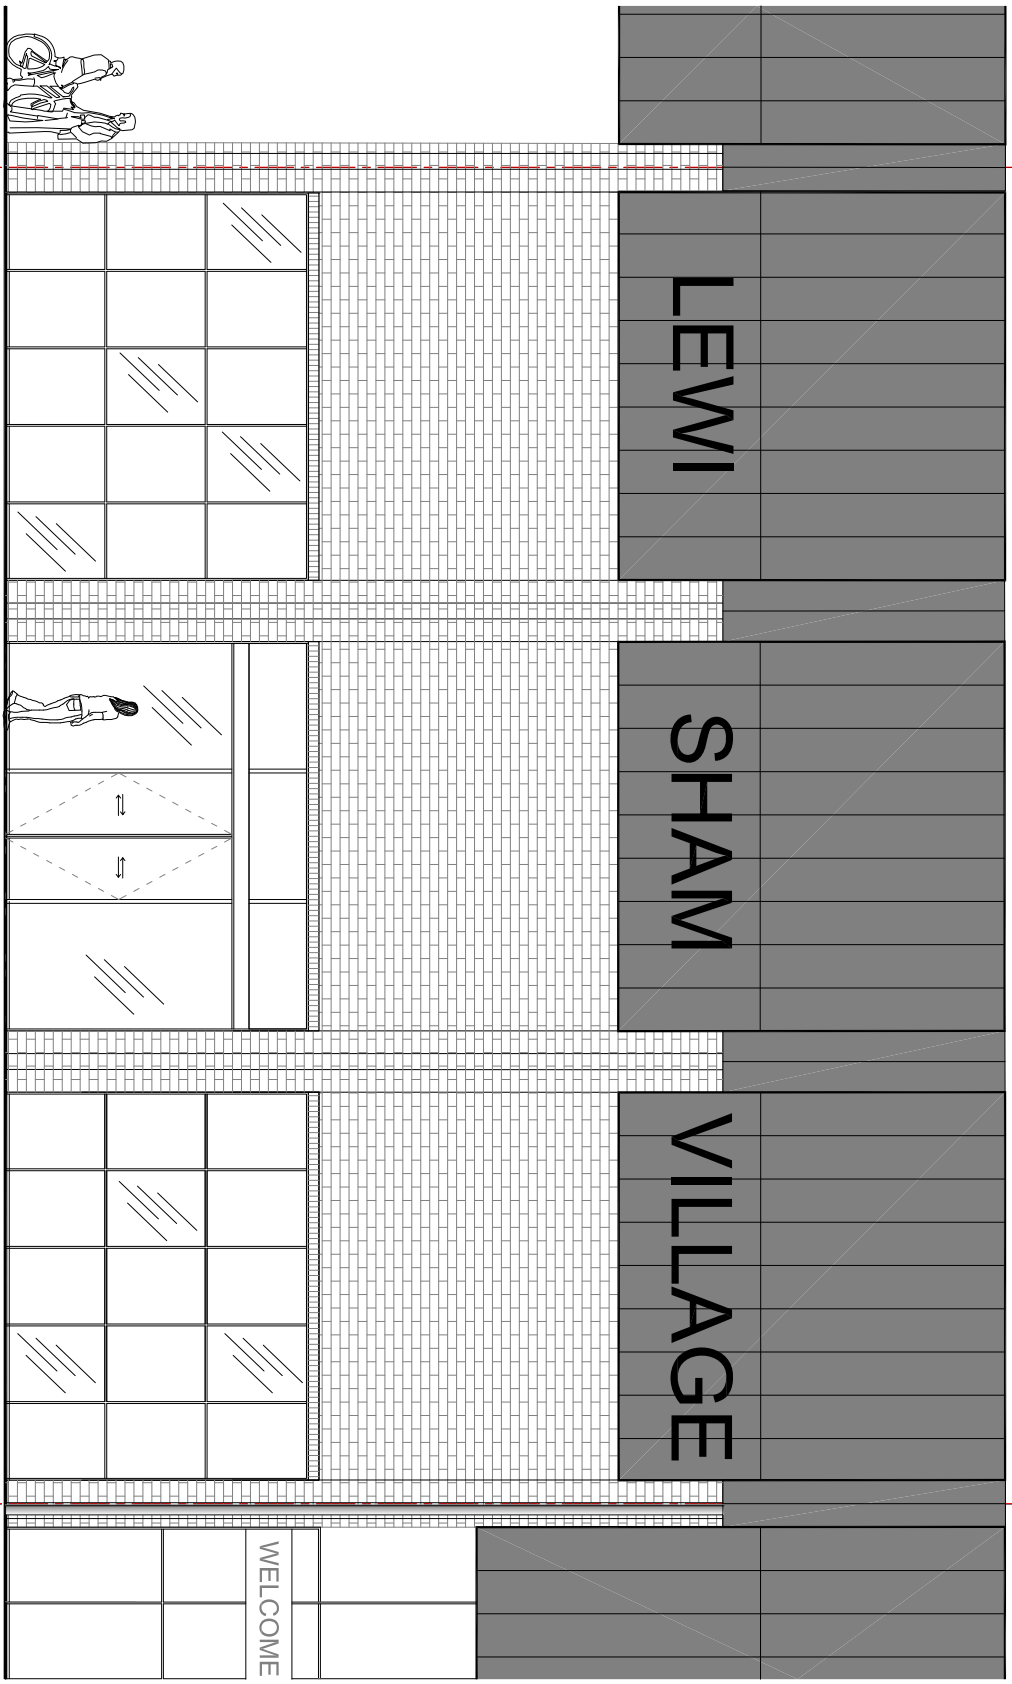

FRONT ELEVATION - EAST

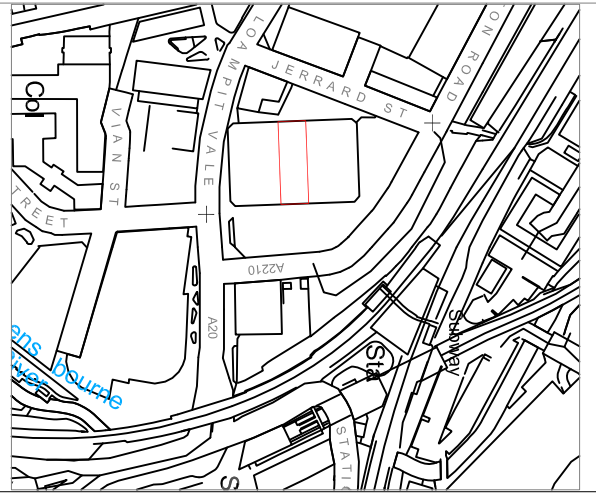

Site Location
Scale 1:5000

Revision	Description	Date	By

COLETTTEKOKO
 architecture & design

34 F., Lampard grove London N16 6XQ
 United Kingdom
 Email: colettteko@yaho.co.uk
 T +44 (0) 2080622317 . +44 (0) 798873327

Client
 Lewisham Village

Project
 Lewisham village commercial development

Drawing Title
 ELEVATIONS - Shopfront
 as Proposed

© Collettkoko
 Do not remove this panel from the drawing
 Report all errors and omissions to the architect.
 Permissions to be checked on all other occasions.
 Duplication or any other form reproduction is allowed.

North	Sheet	Scale	Drawn
	@A3	1:100	CHN
	Date		Checked
	12.10.18		CHN

Project no.	Drawing no.	Revision
LV-00	ELV-02	-